


Deltona's Festival of

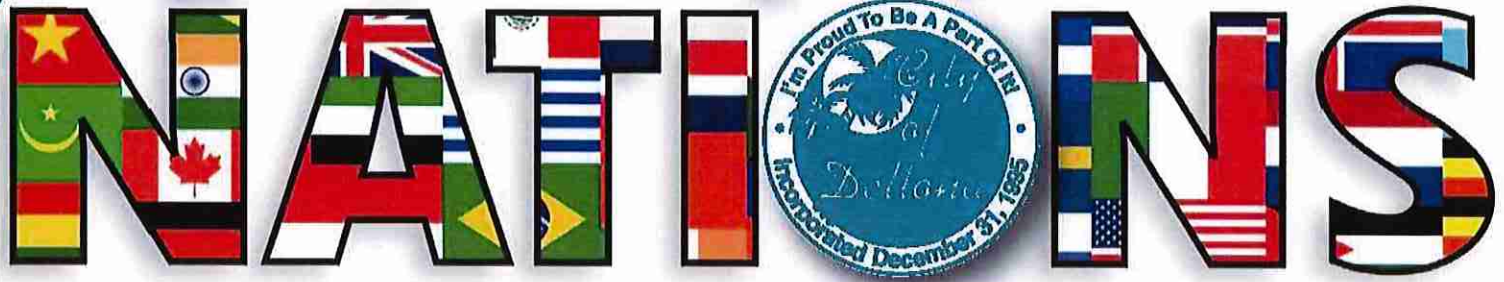

SEPTEMBER 23, 2017

2:00-8:00pm

**Dewey O. Boster Sports Complex
1200 Saxon Blvd.**

Vendor Space #

Organization Name: _____

Contact Person: _____

Address: _____

City: _____ State: _____ Zip: _____

Daytime Phone #: _____ Alt Phone #: _____

E-mail address: _____ Website: _____

Briefly describe or attach your menu and the prices you expect to charge for food items, products, and/or souvenirs:

Size of space requested (circle one): 10' x 10' (1 space) or 20' x 20' (2 spaces)

Number of people for your booth: _____ Non-Profit #: _____

Business Tax # for City you reside in: _____ Specify City: _____

County Business Tax #: _____

Any special requirements: _____

For more information or for answers to your questions, call Parks & Recreation at 386-878-8900.

DEADLINE FOR APPLICATIONS: SEPTEMBER 15, 2017

Make check payable to "City of Deltona" (\$25) and return it with the completed application form by mail or in person to:



CITY OF DELTONA FIRE DEPARTMENT

Fire Safety Division

Phone (386) 878-8655/8652

Fax (386) 878-8651

OFFICE USE ONLY

Items:

Pop Up:	Y	N
Pre-Packaged Food:	Y	N
Cooking on site:	Y	N
Handouts:	Y	N
Generator:	Y	N
Elec Gas:		
Misc:	_____	

Saturday, September 23, 2017

SPECIAL EVENTS VENDOR **PRE - INSPECTION** CHECKLIST

The following items are required inspections by the Deltona Fire Department, **Fire Safety Division** for the below listed special event. **Deadline for applications and inspections are Friday, September 15, 2017, with NO Exceptions.** Vendors are encouraged to call with any questions. **ALL VENDORS ARE REQUIRED TO CALL 386-878-8655 or 386-878-8656, TO SCHEDULE REQUIRED INSPECTIONS. FAILURE TO DO SO, MAY RESULT IN THE VENDOR BEING SUSPENDED AND/OR REVOKED FROM EVENT (this includes the day of the event).**

Event Name: 2017 Festival of Nations Permit #: SE 17-012

Event Address: 1200 Saxon Blvd – Soccer Complex Type Permit: Food/Other Vendor

Vendor Name & Contact: _____ Phone Number: _____

E-mail: _____@_____

SITE/ACCESS

- Site Plan/Layout shall be submitted and approved
- Tents or membrane structures are a minimum of 10 ft between stake lines [1:25.2.3.1]
- Tents, not exceeding 1200sq ft and located in open spaces, shall not be required to be separated from each other, provided that safety precautions meet the approval of the AHJ [1:25.2.3.4]
- Tent fabrics shall meet the flame propagation performance criteria contained in NFPA 701, *Standard Methods for Fire Tests for Flame Propagation for Textiles and Films*. [1:25.2.2.1] *A copy of the flame resistant certificate shall be submitted along with the vendor application. Affixed to each tent there shall be a flame resistant tag/label.*
- Portable fire extinguishers of approved types shall be furnished and maintained in tents and vendor booths in such quantity and in such locations as directed by the AHJ. [1:25.2.5] A minimum of one portable fire extinguisher with a rating of not less than **3A-40B:C**, provided
- Fire extinguishers are properly inspected and **have current certification**
- Fire department access is not less than 20 ft of unobstructed width between rows [1:18.2.3.4.1.1]
- The finished ground level enclosed by any tent, and the finished ground level of not less than 10 ft outside of the tent is clear of combustible material or vegetation [1:25.2.4.1]
- Smoking shall not be permitted in any tent. [1:25.2.4.2] **"NO SMOKING"** signs posted at 20 ft intervals around the perimeter of the tent
- NO open ground fire shall be allowed.**

COOKING/CONCESSIONS/APPLIANCES

- A minimum of one portable fire extinguisher, with a minimum rating of **3A:40-B:C**, shall be provided for each concession stand
- Concession stands utilized for cooking shall have a minimum of 10 ft of clearance on two sides and not be located within 10 ft of amusement rides or devices. [1:10.15.8]
- Cooking concessions shall provide a copy of food handler certificate



CITY OF DELTONA FIRE DEPARTMENT

Fire Safety Division

Phone (386) 878-8655/8652

Fax (386) 878-8651

COOKING/CONCESSIONS/APPLIANCES (cont'd):

- [X] L/P / cooking fuels/generators are properly installed and protected in accordance with NFPA 54, *National Fuel Gas Code*, and NFPA 58, *Liquefied Petroleum Gas Code*
Cylinders shall be positioned so that the discharge from the cylinder pressure relief device is located:
--At least 3 ft (1 m) horizontally away from any building opening that is below the level of such discharge
--At least 5 ft (1.5 m) in any direction away from any exterior source of ignition, openings into direct vent (sealed combustion system) appliances, or mechanical ventilation air intakes [58:6.3.1]
- [X] Generators are separated from temporary membrane structures and tents by a minimum of 5 ft and are protected from contact by fencing, enclosure or other approved means [1:25.1.12.1]
- [X] Cooking equipment used in mobile or temporary concessions that produces grease-laden vapors shall be protected by an approved commercial cooking exhaust hood and fire extinguishing system in accordance with NFPA 96, *Standard for Ventilation Control and Fire Protection of Commercial Cooking Operations*. [1:50.2.1.9] **A.50.4.3.2** *Examples of cooking equipment that produce grease-laden vapors include, but are not limited to, appliances such as deep-fat fryers, ranges, griddles, broilers, woks, tilting skillets, and braising pans.* [96:A.10.1.2]
- [X] Class K portable fire extinguisher provided as secondary backup to commercial cooking fire extinguishing system [1:50.4.4.1]
- [X] Fire Extinguisher(s)/Suppression System(s) properly installed, inspected and certified
- [X] NO deep fat, stoves and/or turkey fryers shall be allowed
- [X] Enclosed areas meet egress requirements

GENERAL FIRE SAFETY

- [] **Life Safety Evaluation.** The AHJ shall be permitted to order a life safety evaluation in accordance with 10.15.3. [1:10.15.3]
- [X] **Electrical Equipment.** All electrical appliances, fixtures, equipment, or wiring shall be installed and maintained in accordance with NFPA 70, *National Electrical Code*. [1:10.15.7] [1:11.1.2]
- [] **Standby Fire Personnel.** Where required by the AHJ, standby fire personnel shall be provided and comply with 1.17.15. [1:10.15.4]
- [] **Communications.** Where required by the AHJ, a method of notifying the fire department in the event of an emergency shall be provided and readily available to the public. [1:10.15.9]
- [X] **Internal Combustion Power Sources.** Fuel tanks shall be of adequate fuel capacity to permit uninterrupted operation during normal operating hours; refueling shall be conducted only when not in use; power sources shall be isolated from contact with the public by either physical guards, fencing, or an enclosure. [1:10.15.10]
- [] **Parade Floats.** Motorized parade floats and towing apparatus shall be provided with a minimum of **3A:40-B:C**, rated portable fire extinguisher readily accessible to the operator. [1:10.17.2]
- [] **Smoke Alarms.** A minimum of one single station smoke alarm shall be located in all stock or equipment trailers when they are used for sleeping purposes. [1:10.15.6]

Vendor's Signature: _____ Date: _____

Fire Inspector: _____ Date: _____